

Key

01A **ROAD CLOSED** (Advanced Warning: ROAD CLOSED HERE FROM XX/XX/XX TO XX/XX/XX For XX weeks, Bradfield College)

01 **ROAD CLOSED** (750mm)

02 **Diverted traffic** (HGV)

03 **Diversion ENDS** (HGV)

04 **Diverted traffic** (HGV)

05 **Diverted traffic** (HGV)

06 **Diverted traffic** (HGV)

07 **Diversion** (HGV)

08 **Diversion** (HGV)

09 **Diversion** (HGV)

10 **ROAD AHEAD CLOSED**

11 **Diverted traffic** (HGV)

12 **NO THROUGH ROUTE**



13 **Diverted traffic** (HGV)

14 **Diverted traffic** (HGV)

15 **ROAD AHEAD CLOSED**

16 **ROAD AHEAD CLOSED**


17 **ROAD AHEAD CLOSED**

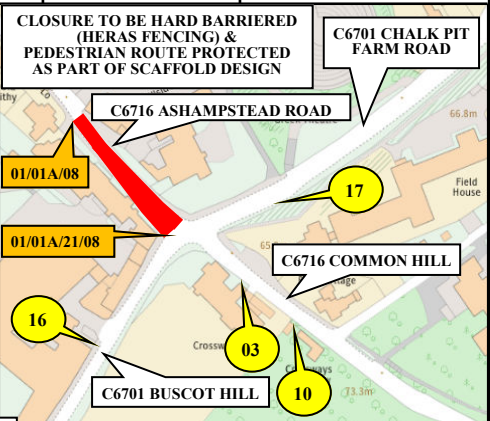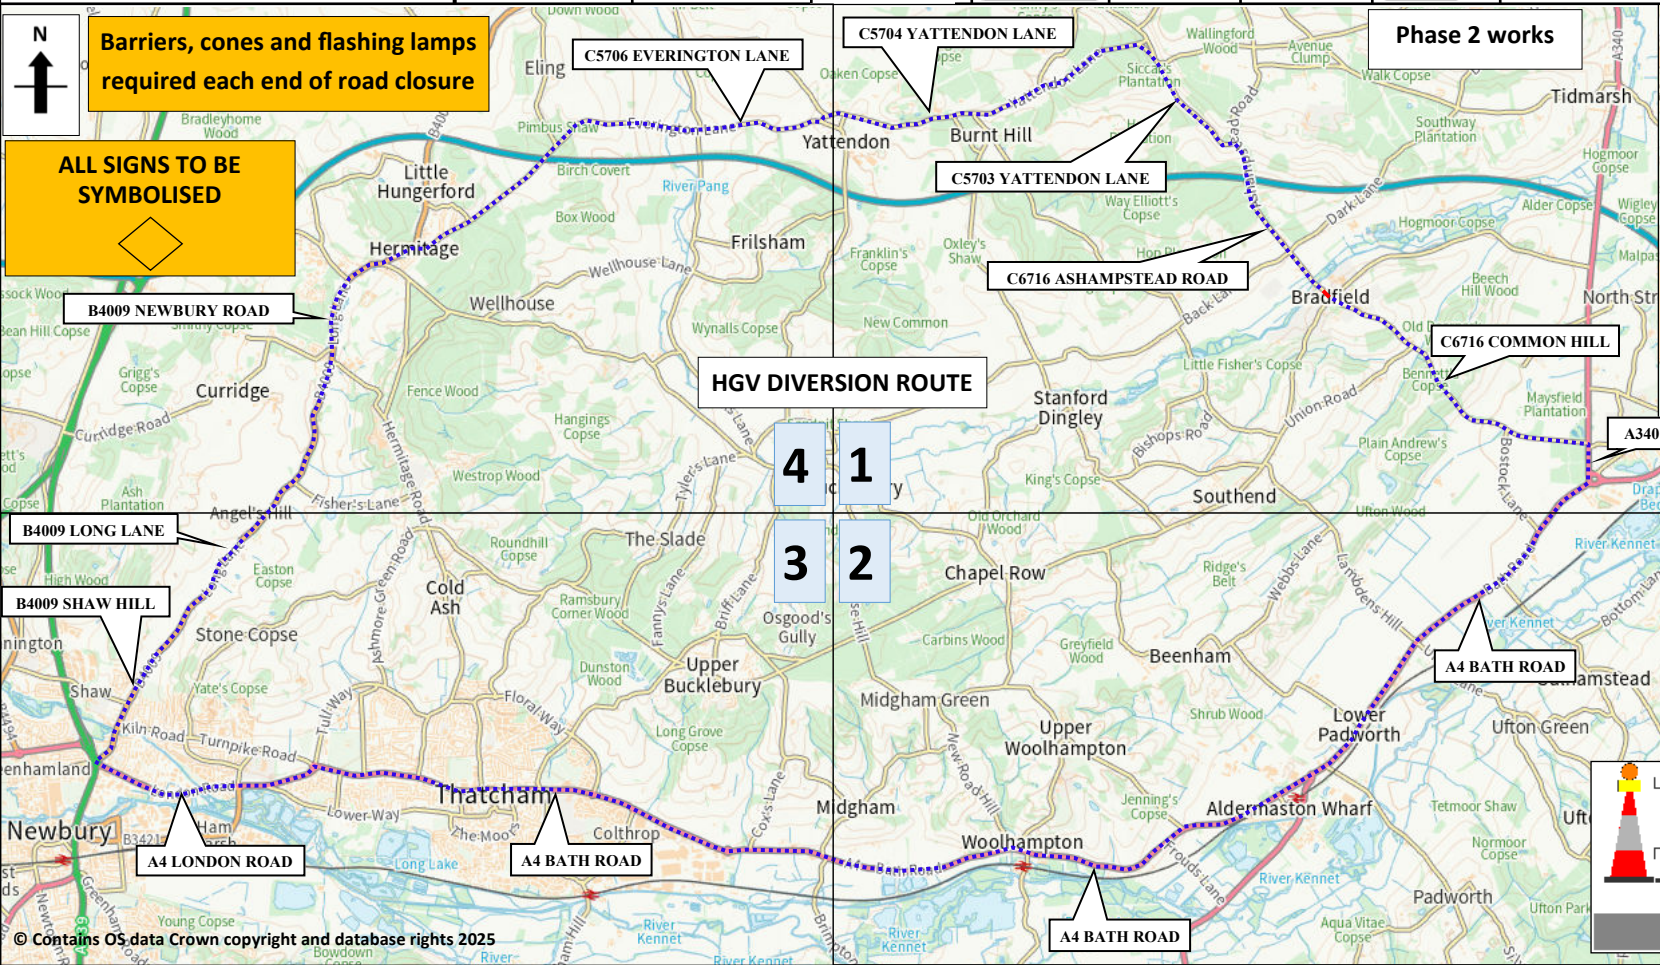

Light Vehicle Diversion Length:
9.3 Miles

HGV Diversion Length:
24.9 Miles

What 3 Words:
compounds.plotter.joked

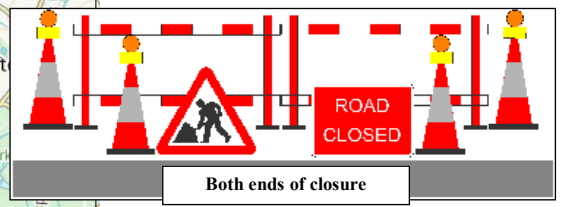

Sunbelt Rentals UK (Traffic Management)
Kemble Airfield Enterprise Park
Cirencester Road
Kemble
GL7 6BQ
☎ 03700 500 792
☎ 0845 004 7105

Note

- All equipment shall be approved and shall comply with the Department Of Transport specification MCE0111. This drawing does not show the normal road works signage that will be required as per Chapter 8.
- All signs to be in accordance with TSRGD 2016 and to minimum class retroreflective.
- Minimum height of lettering to be 60mm and sign boards to be 1000mm (750mm where appropriate).

This drawing is protected by copyright and the information contained therein is confidential.
This drawing may not be copied and the information therein may not be used, or disclosed to a third party, wholly or in part with the written permission of Sunbelt Rentals UK (Traffic Management).

CROWN COPYRIGHT DATA REPRODUCED BY PERMISSION OF THE CONTROLLER OF HMSO

CLIENT DETAILS		REP/DEPOT	DRAWN BY	ADDRESS
Bradfield College		DFP/213	DFP/213	HGV Diversion route Bradfield College Ashampstead Road Bradfield West Berkshire RG7 6AU
DATE	SHEET No	VERSION NUMBER		
12/09/2023	1 of 6	003		
AMENDED DATE	AMENDED BY	SCALE		
07/01/2025	DFP/213	NOT TO SCALE		
This layout is for installation by NRSWA, Lantra 12A,12B,12D qualified persons.				
BUS ROUTE AFFECTED				

	ROAD CLOSURE		CLOCKWISE DIVERSION
	DIVERSION		ANTI-CLOCKWISE DIVERSION
	ROAD CLOSURE SIGN		
ROAD CLOSURE LENGTH (APPROX)		85 M	
ROAD CLOSURE WIDTH (APPROX)		5 M	
Contract Number 213-S013851			